


# 2.50m Retaining Wall

Drawing number: 12073-009

**Precast Products**

Note: Do not scale from this drawing. If in doubt, please ask for confirmation of any dimension.

Unit volume = 0.548 cu m

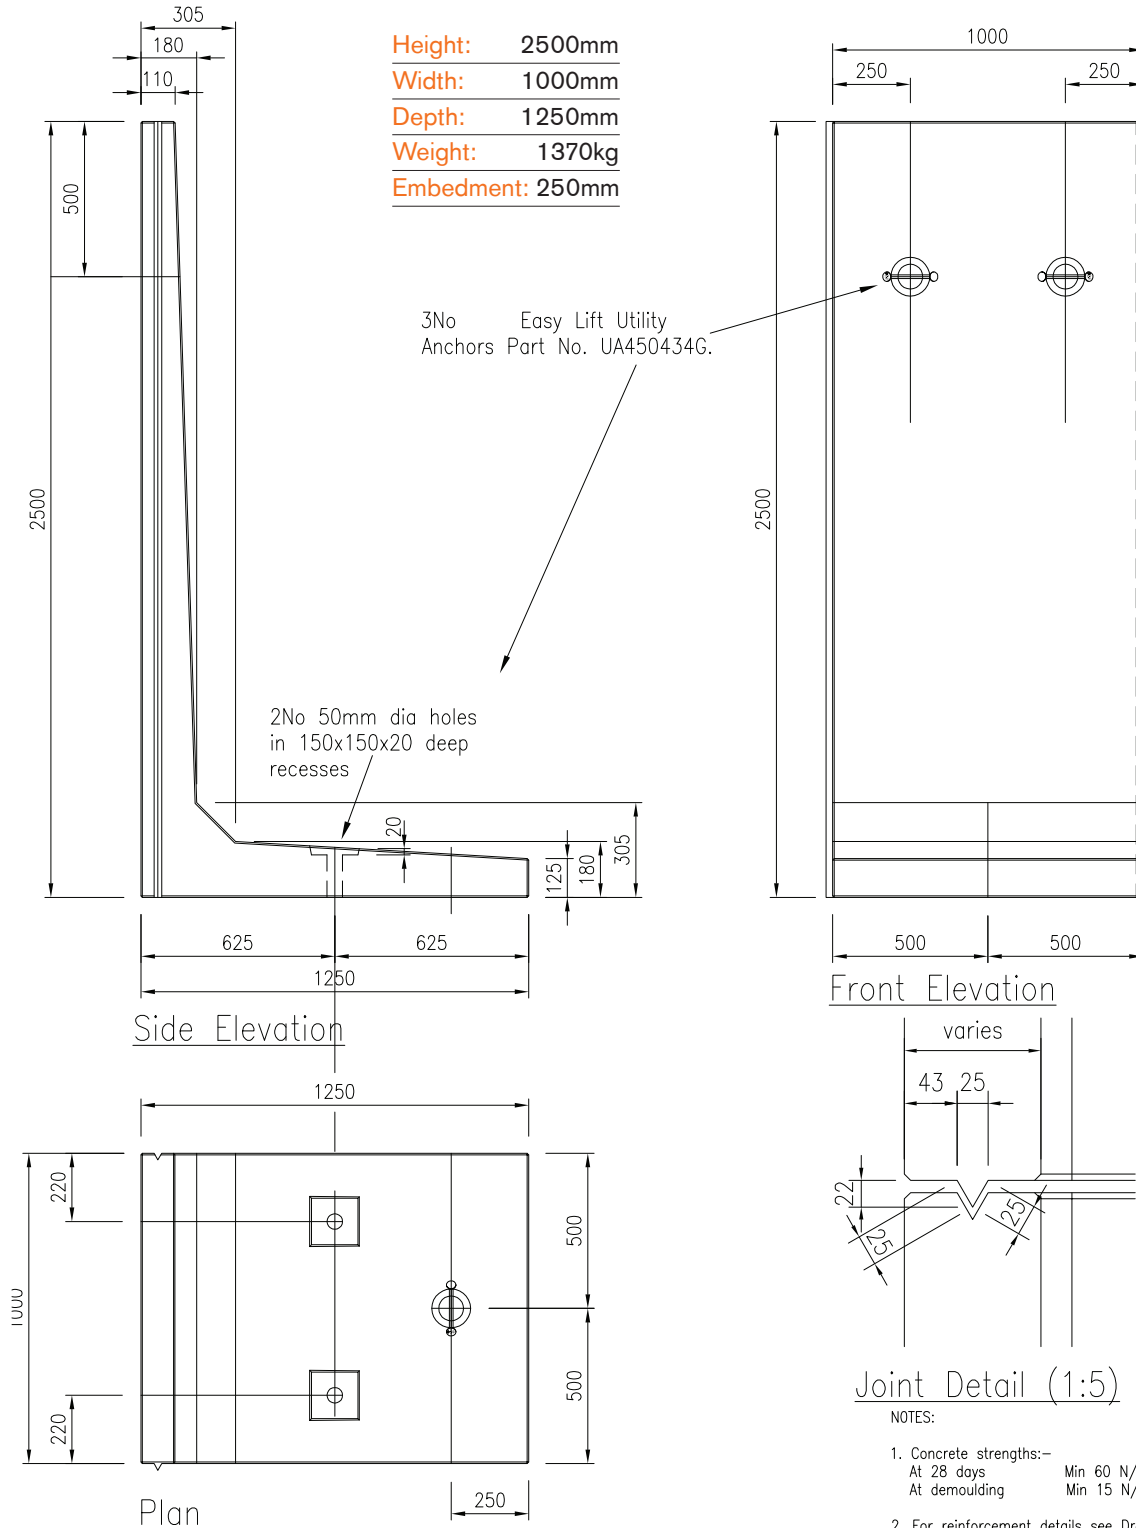

For further information please call or email our dedicated sales team.

→ **01773 600 211**

retainingwalls@forterra.co.uk



All content copyright © 2015 Forterra

# 2.50m Retaining Wall

## ANCILLARY ITEMS

## Precast Products

Note: Do not scale from this drawing. If in doubt, please ask for confirmation of any dimension.

### Loose items schedule: per 2.50m unit

No.	Item
2	M24 (Grade 8.8) Galv Althread x 490lg
2	M24 Galv Nuts
2	100 x 100 x 12thk Galv Plate washer (Ref: PW2)

Grouted in using C32/40 non-shrink grout

All loose items available direct from Forterra.  
Please enquire for further details.


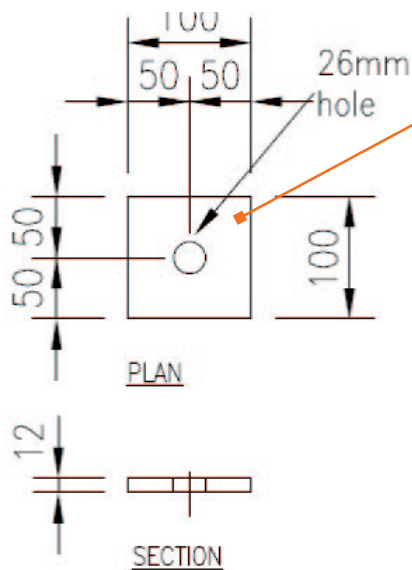


Plate Washer PW2

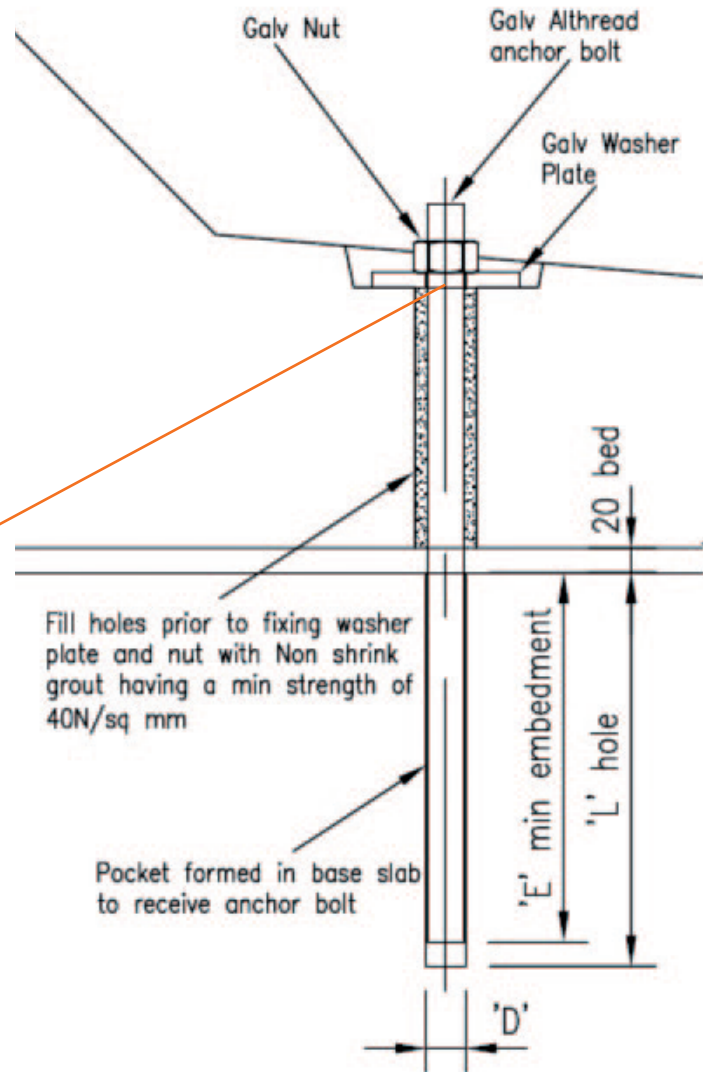

Anchor Bolt Detail

For further information please call  
or email our dedicated sales team.

→ **01773 600 211**

[retainingwalls@forterra.co.uk](mailto:retainingwalls@forterra.co.uk)



All content copyright © 2015 Forterra