


3.00m Retaining Wall


CORNER LAYOUT. Drawing number: 200

Precast Products

Note: Do not scale from this drawing. If in doubt, please ask for confirmation of any dimension.

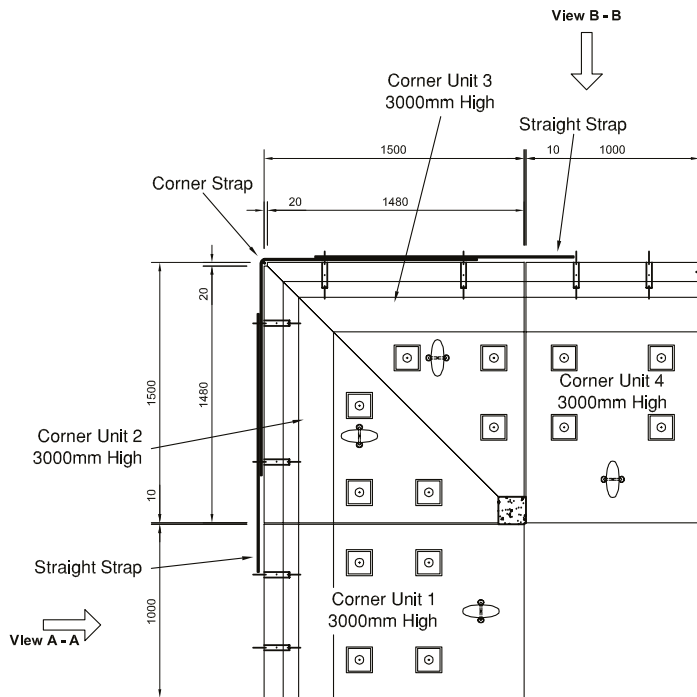


Corner Section Plan

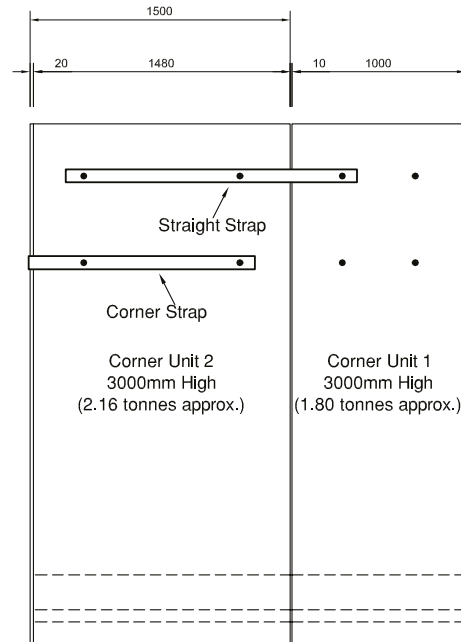


View A - A

Height: 3000mm
 Width: 2500mm
 Depth: 2500mm
 Total weight: 7.92t
 Embedment: 250mm

See individual unit details above for individual weights.

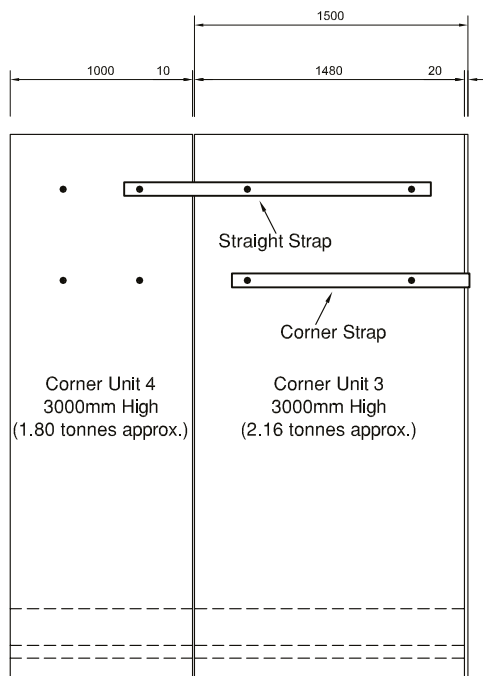

View B - B

rev	amendment	by	date
-	-	-	-
 Birchwood Way, Cotes Park Industrial Estate Alfreton, Derbyshire, DE55 4NH Tel 01773 602432 Fax 01773 603134			
job Retaining Wall			
title Retaining Wall - 3000mm High Corner Layout			
date 05/03/2013		job no HBP-RW	
scale 1:25			
drawn D. Chamberlain		drg no 200	rev -
checked -			

For further information please call or email our dedicated sales team.

→ 01773 600 211

retainingwalls@forterra.co.uk



All content copyright © 2015 Forterra

3.00m Retaining Wall

ANCILLARY ITEMS

Precast Products

Note: Do not scale from this drawing. If in doubt, please ask for confirmation of any dimension.

Loose items schedule: per 3.00m unit

No.	Item
14	M24 (Grade 8.8) Galv Althread x 510lg
14	M24 Galv Nuts
14	100 x 100 x 12thk Galv Plate washer (Ref: PW2)

Grouted in using C32/40 non-shrink grout

All loose items available direct from Forterra.
Please enquire for further details.


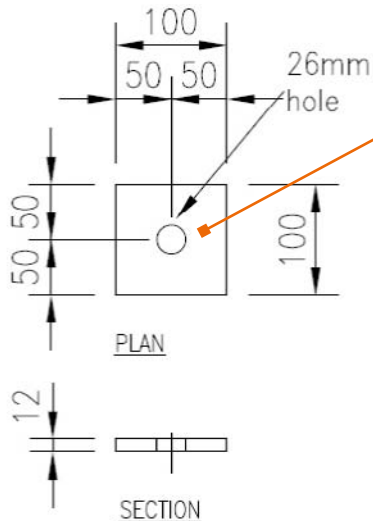


Plate Washer PW2

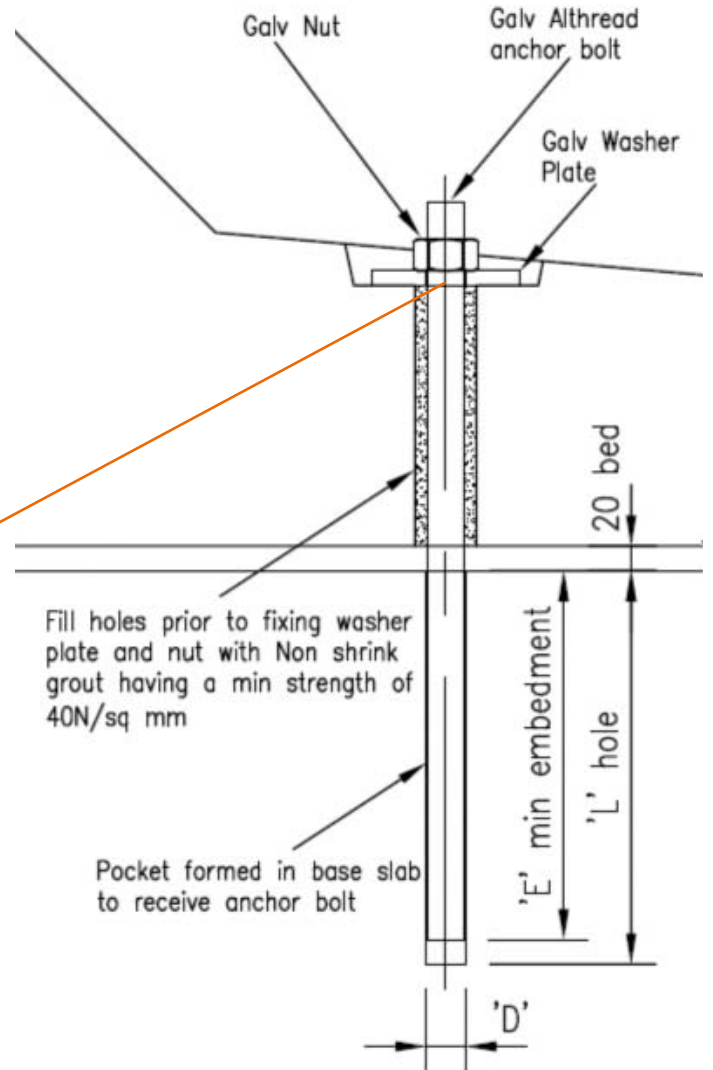

Anchor Bolt Detail

For further information please call
or email our dedicated sales team.

→ **01773 600 211**

retainingwalls@forterra.co.uk

